

NOTES:

- All Traffic Management will be set out in accordance with the current regulations and standards.
- Any sign reference numbers used in this drawing refer to the relevant sign in the Traffic Signs Regulations and General Directions.
- All Diversion signage will be fully installed before the closure is brought into effect.
- All signs must be secured with sand bags.
- Each sign must be positioned on the side and will be positioned so as not to obstruct any other sign, footpath or visibility.
- The inner boundary of the safety zone is marked 'Clear' but is to be positioned at an appropriate distance from the speed of emergency services.
- Any overhead cables shown on the drawing are for guidance only. The contractor shall make themselves aware of the exact position of all overhead cables and ensure that they are not shown that should be anticipated.

KEY

- Traffic Cones
- Traffic Sign Direction
- Ped Barriers
- Works Area
- Safety Zone

Closure

Diversion

This drawing is prepared in accordance with the Traffic Management Regulations and the Highway Act 1980. It is the responsibility of the contractor to ensure that all required temporary traffic orders are in place to meet these proposed layouts. This drawing is prepared layout and THIS is not a responsibility and the contractor must approve the drawings prior to the signposting installed.




DATE



ROAD CLOSURE + DIVERSION

ADDRESS
COBDOWN LANE
UCKFIELD
TN22 3AR
1200945933

Drawn by	SS	Date:	13/10/20
Checked by	WH	Date:	13/10/20
Approved by	DI	Date:	13/10/20
Drawings		Revision	
HD-2498_TMS 919815		Part Scale: 1:1	
Drawing Scale: Not to Scale		Do Not Scale From This Drawing	

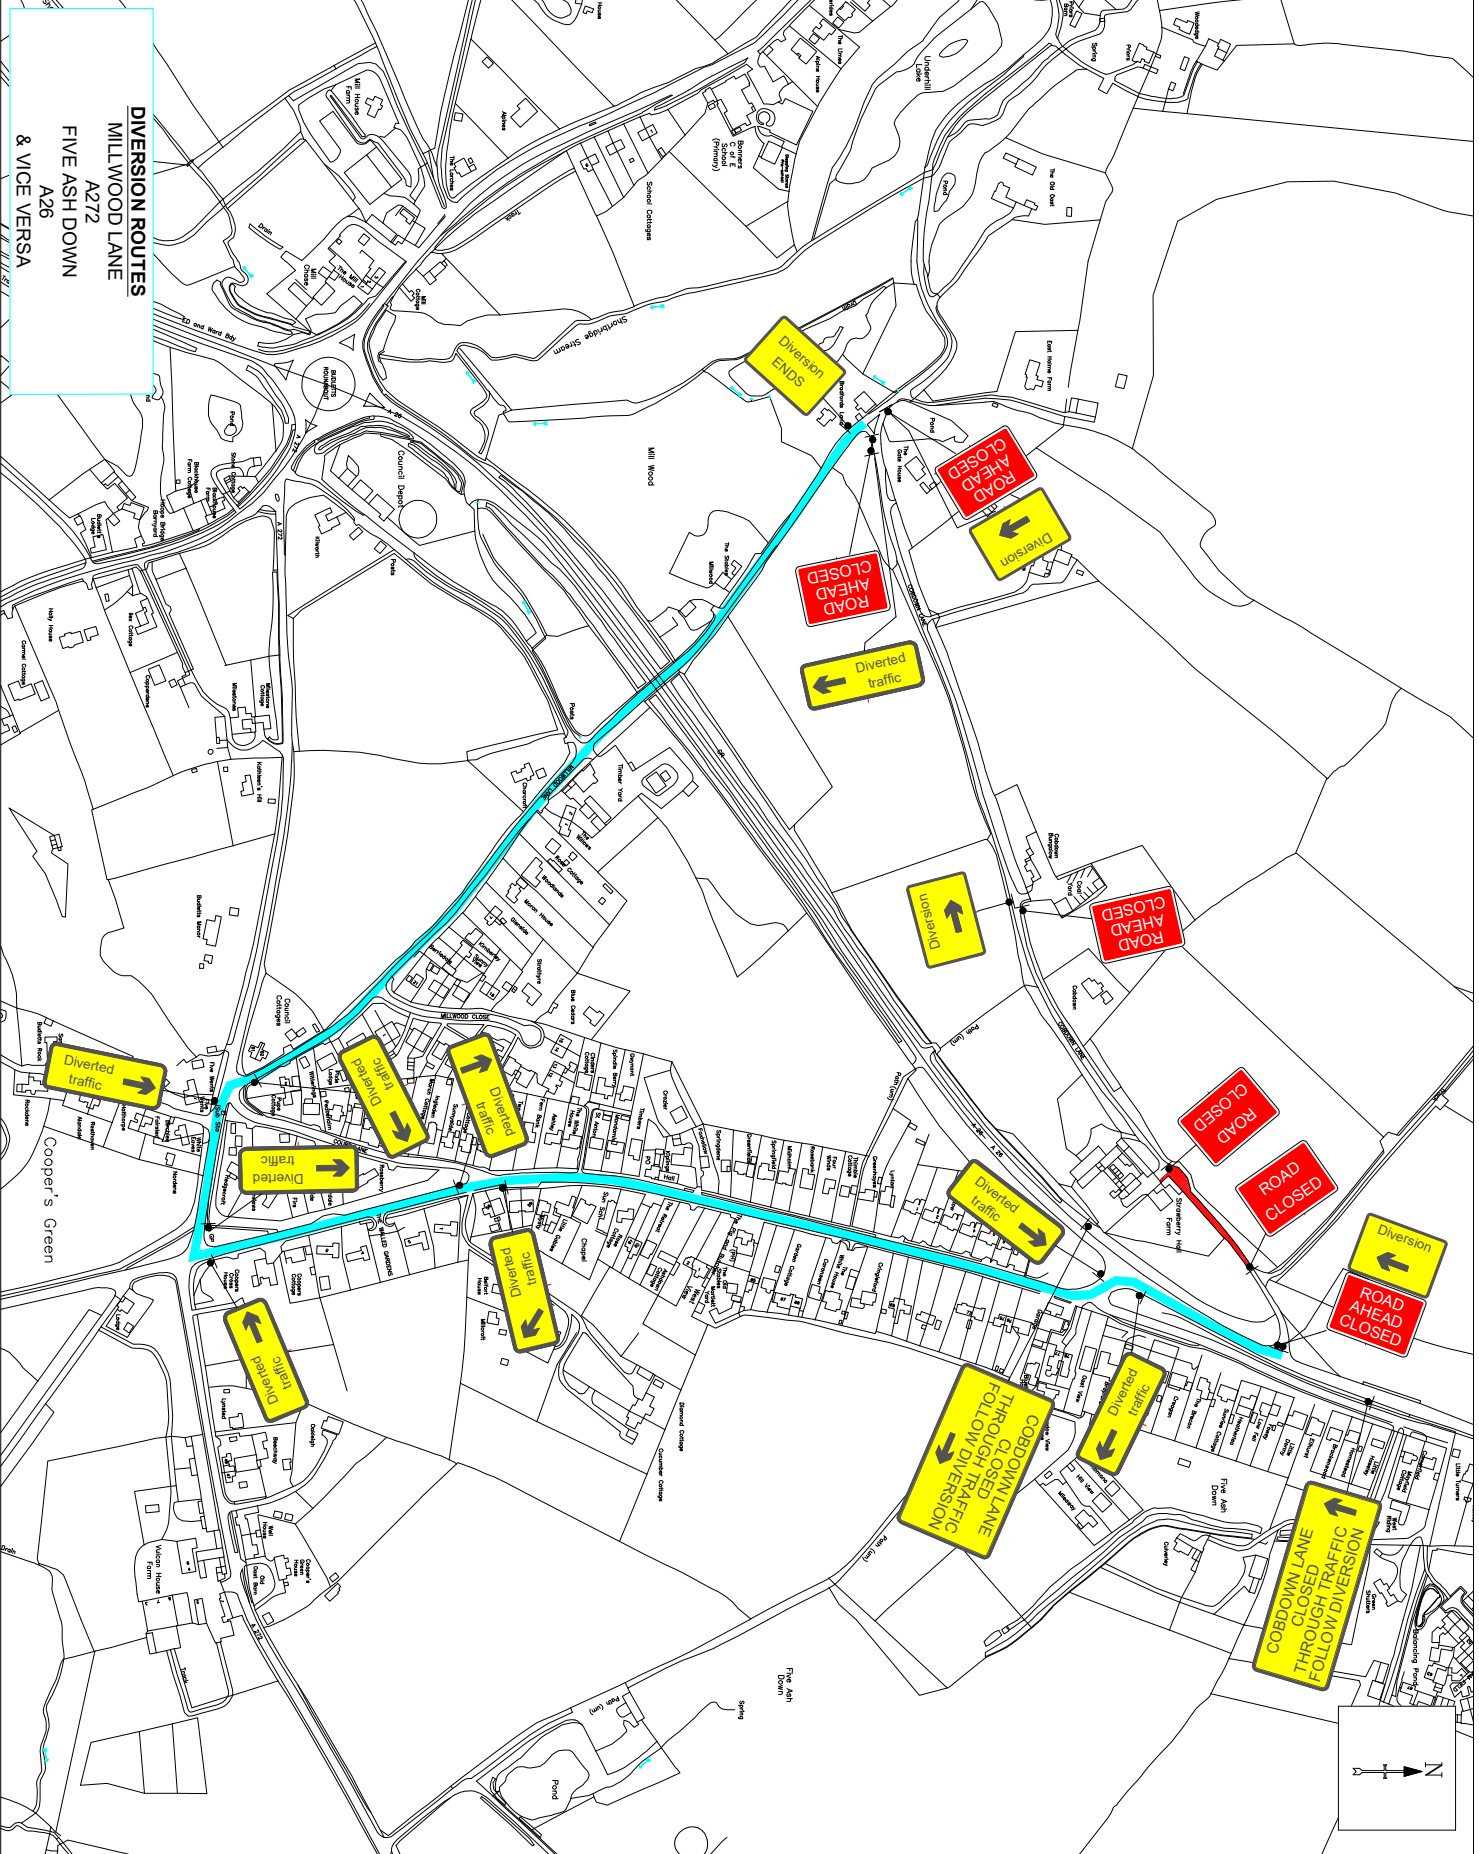

DIVERSION ROUTES
MILLWOOD LANE
A272
FIVE ASH DOWN
A26
& VICE VERSA